



FORMAT A3 297x420=0,125m²

FILE NAME: T17065-G001

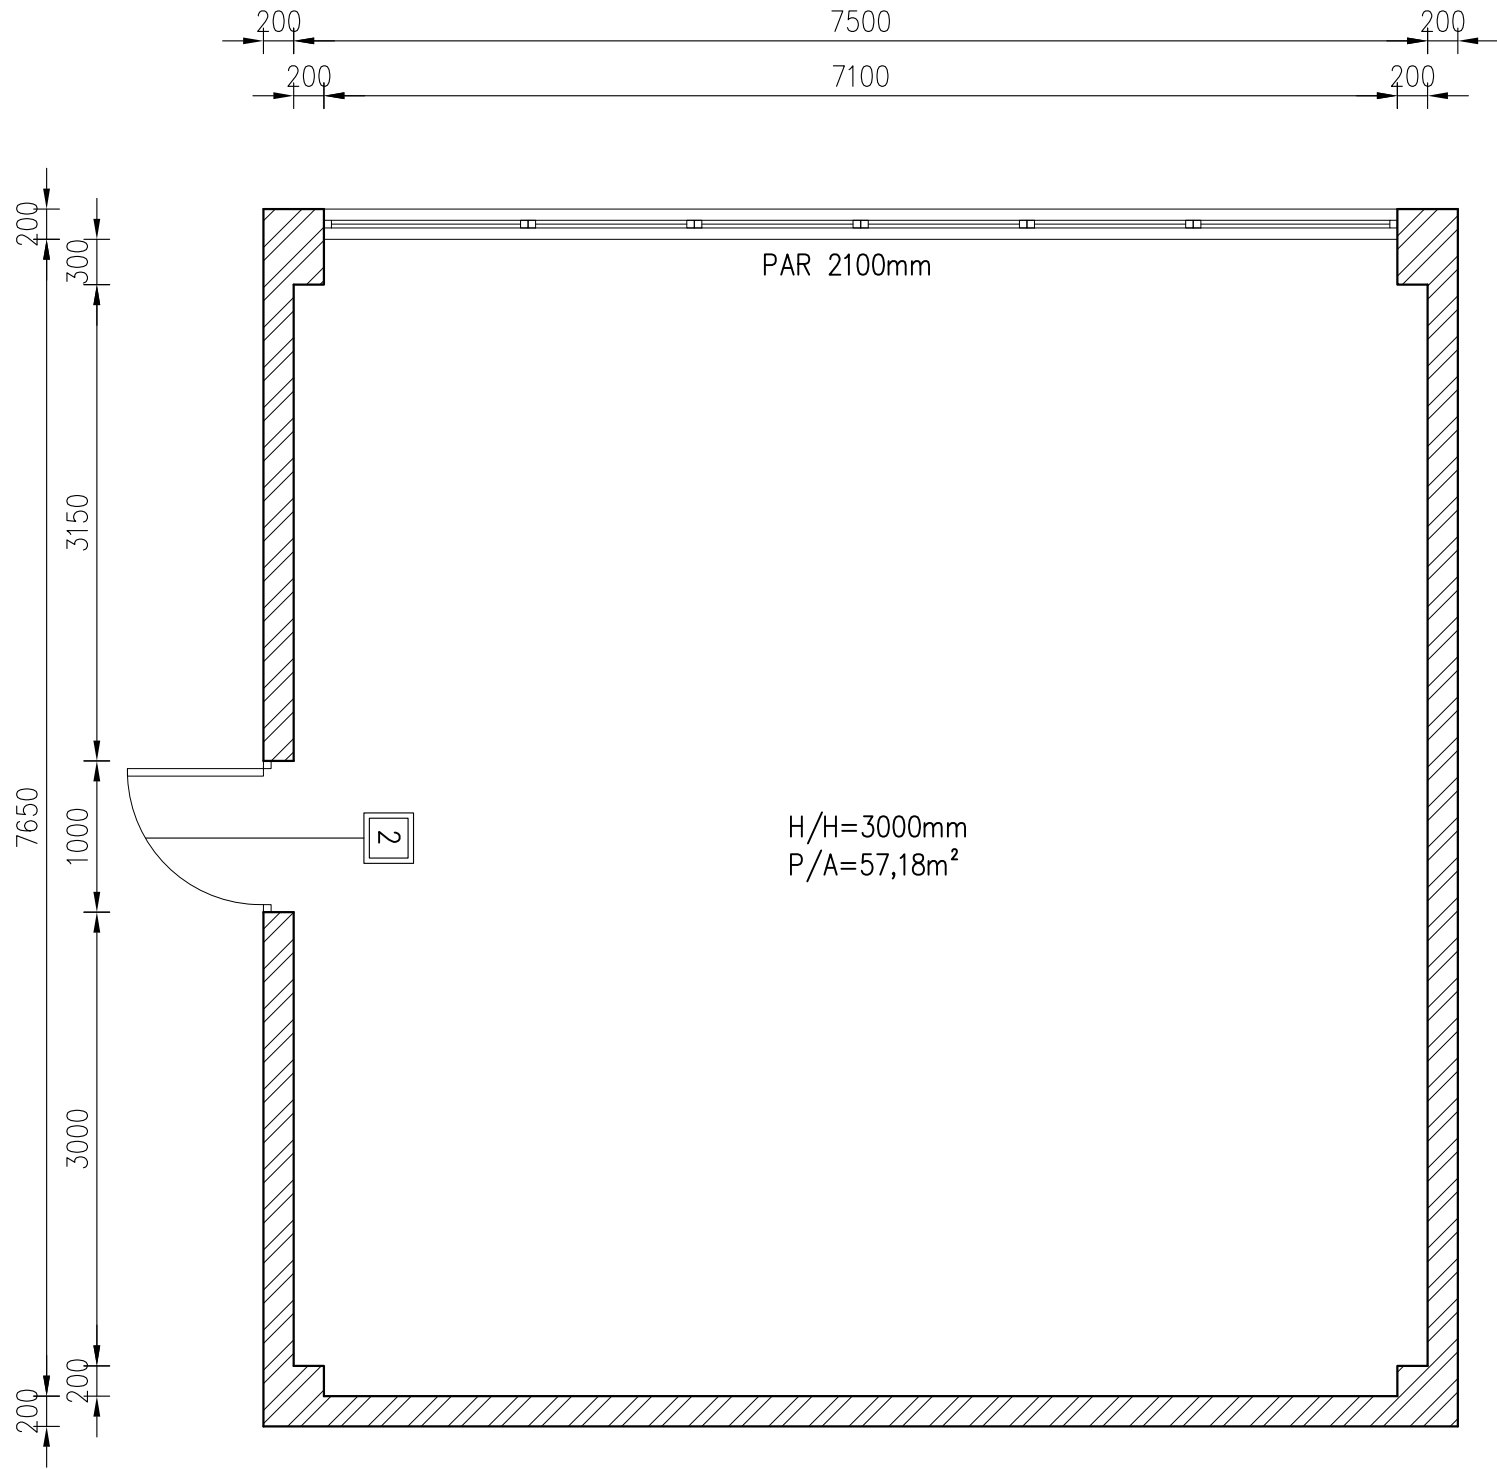

OSNOVA SUTERENA / BASEMENT PLAN

- POSTOJEĆI ZID / EXISTING WALL
- OZNAKA ZA BRAVARIJU / IRONMONGERY MARK

							PROJEKTOVAO	Dragana Đorđević	UGOVOR BROJ:	INV./OBJ.: UNDP "ATEKS"	NAZIV: TEHNIČKA SPECIFIKACIJA PROSTORIJA ZA ČUVANJE NAORUŽANJA OSNOVA SUTERENA / BASEMENT PLAN
							I.br.300 L7875 04	C-044-EN-17			
						OBRADIO	D.Jurić				
						KONTROLISAO	J.Terzić	DATUM: 02.2018.			
							ODOBRIO	Ž.Vasiljević	RAZMERA: 1:50		CRTEŽ BROJ: T17065-G001
REV.	OPIS	DATUM	PROJEKTOVAO	KONTROLISAO	ODOBRIO	ODOBRIO	ODOBRIO	M.Lazić	REDNI BROJ:		LIST 01 OD 01