


FORMAT A3 297x420=0,125m²


FILE NAME: T18002-G001

MONTAŽA NOVOG PREGRADNOG ZIDA  
OD GIPSA d=100mm  
MONTAGE OF NEW DIVIDING GYPSUM  
WALL 100mm THK.

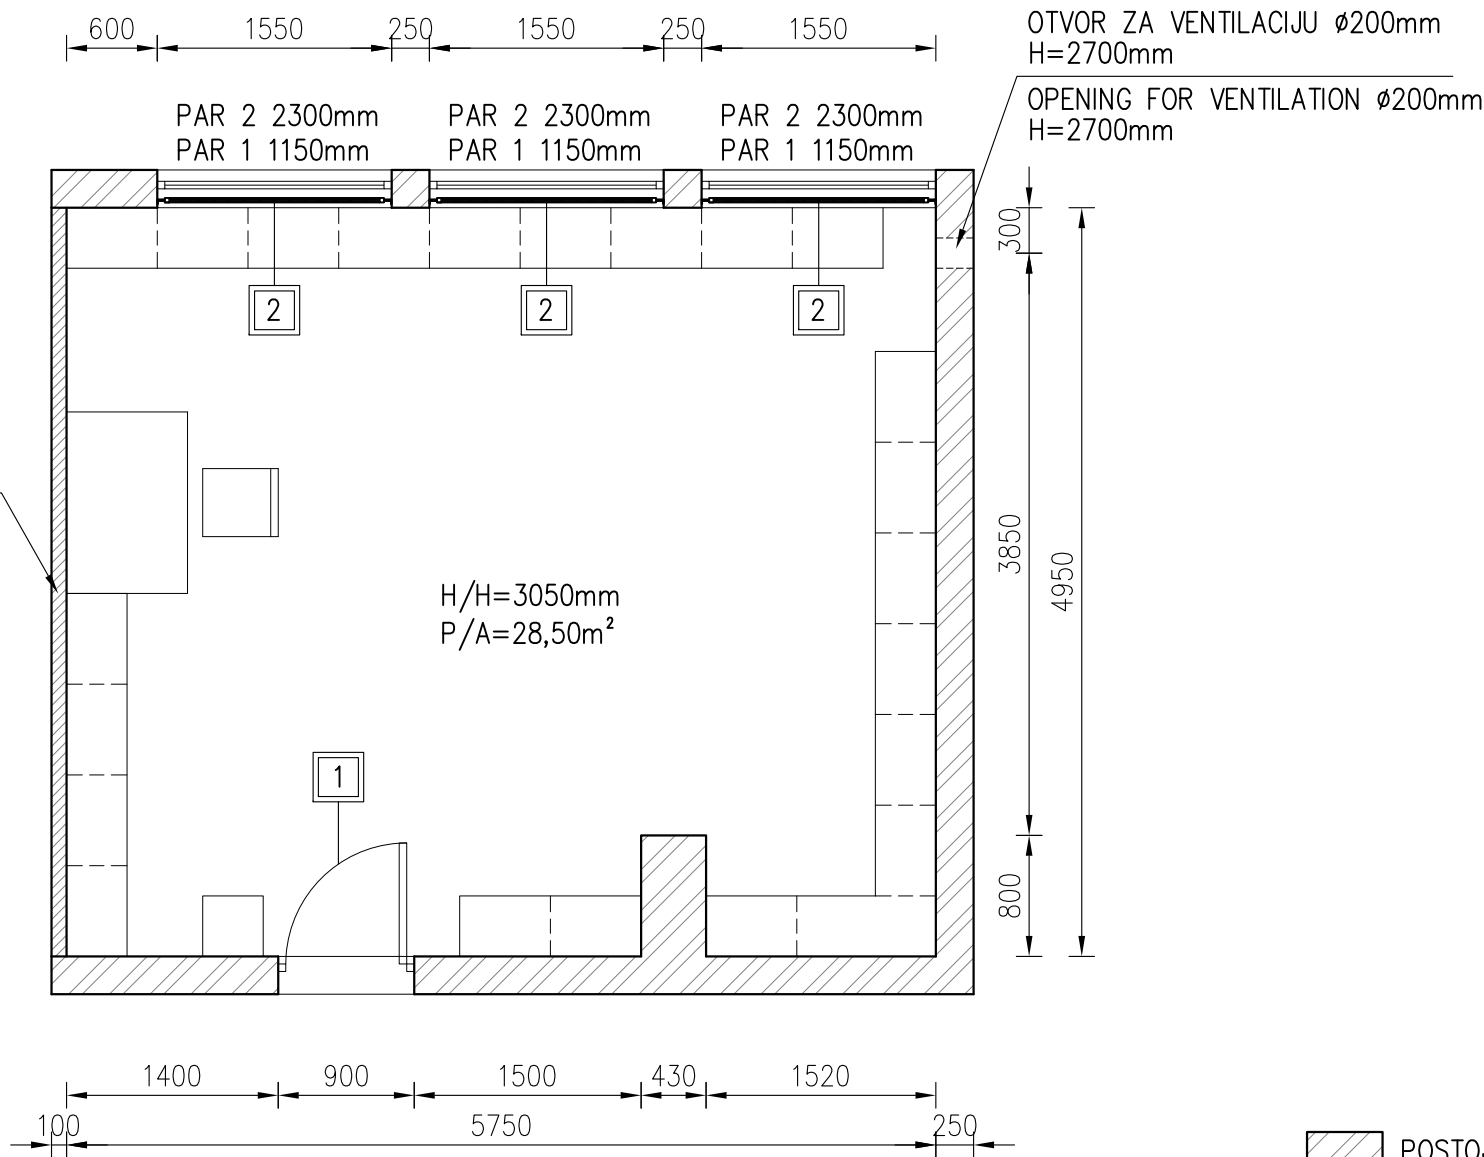

OSNOVA SUTERENA / BASEMENT PLAN

- POSTOJEĆI ZID / EXISTING WALL
- ZID OD GIPSA / GYPSUM WALL
- OZNAKA ZA BRAVARIJU / IRONMONGERY MARK

							PROJEKTOVAO	Dragana Đorđević	UGOVOR BROJ:	INV./OBJ.:  <b>UNDP</b>  <b>PS ČUKARICA</b>	NAZIV:  <b>TEHNIČKA SPECIFIKACIJA</b>  <b>PROSTORIJA ZA ČUVANJE NAORUŽANJA</b> <b>OSNOVA SUTERENA / BASEMENT PLAN</b>
							I.br.300 L7875 04	C-044-EN-17 A1			
						OBRADIO	D.Jurić				
						KONTROLISAO	J.Terzić	DATUM: 01.2018.			
							ODOBRILO	Ž.Vasiljević	RAZMERA: 1:50		CRTEŽ BROJ: <b>T18002-G001</b>
REV.	OPIS	DATUM	PROJEKTOVAO	KONTROLISAO	ODOBRILO	ODOBRILO	ODOBRILO	M.Lazić	REDNI BROJ:		LIST 01 OD 01